


KEY PLAN

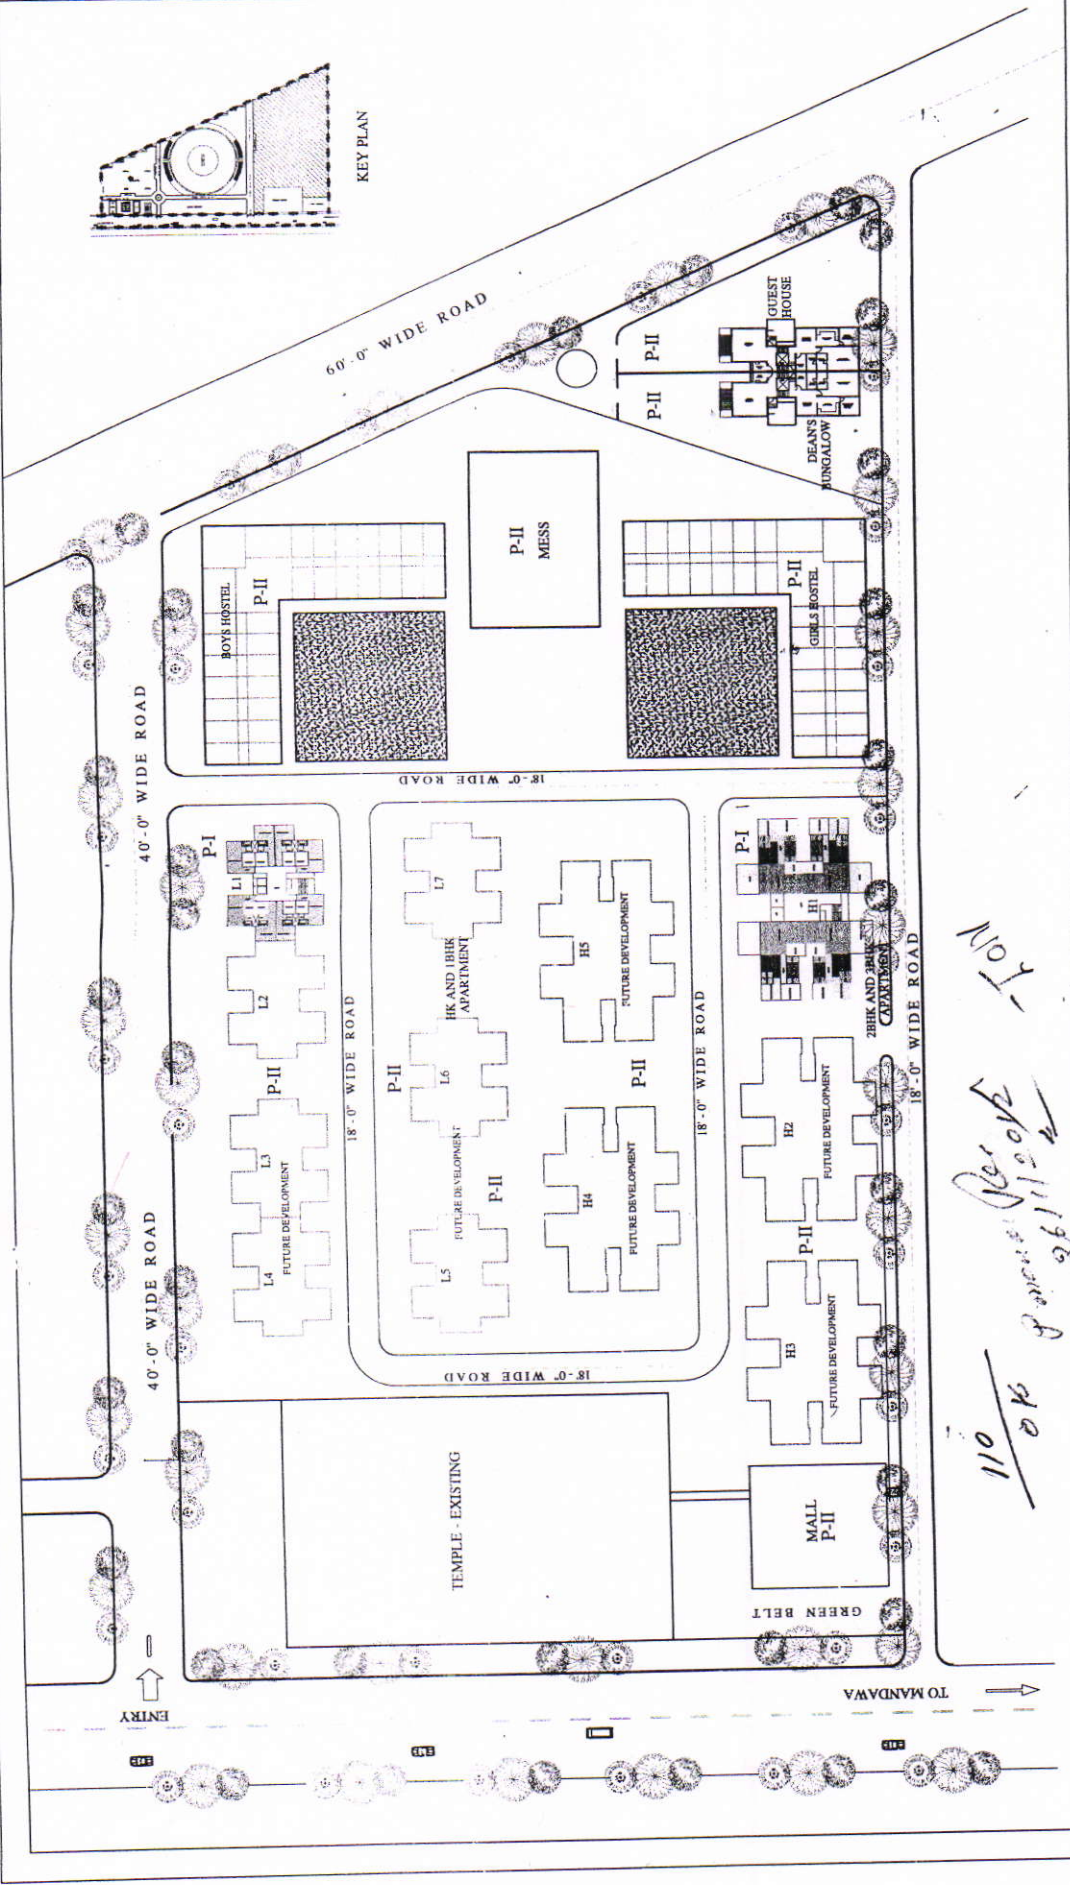

110 / 216  
 26/11/2012  
 Des. Rev.  
 No. 1

| REVISIONS AND ISSUES | DATE | ARCHITECT                        | TITLE                             |
|----------------------|------|----------------------------------|-----------------------------------|
|                      |      | AR. RAVI REDJI<br>CA / 83 / 7583 | CONCEPTUAL PLAN<br>ALTERNATIVE 07 |
|                      |      |                                  | JOB NO.                           |
|                      |      |                                  | DATE BY: 05-10-2011               |
|                      |      |                                  | SCALE BY: 1/8" = 1'-0"            |
|                      |      |                                  | DRN BY: DINESH MISTRY             |
|                      |      |                                  | APP BY:                           |

| NOTES   | PROJECT:                                |
|---|---|
| <ul style="list-style-type: none"> <li>• ALL DIMENSION ARE IN MILLIMETERS EXCEPT WHERE MENTIONED.</li> <li>• DRAWINGS NOT TO BE SCALED. WRITTEN DIMENSIONS TO BE FOLLOWED.</li> <li>• ANY DISCREPANCY IN DIMENSIONS TO BE BROUGHT TO THE NOTICE OF THE ARCHITECT AND HIS DECISION SHALL BE FINAL.</li> <li>• DETAIL DRGS SHALL SUPERCEDE SMALLER SCALE DRGS AND NOTES.</li> <li>• ALL DRAWINGS AND WRITTEN MATERIAL APPROPRIATELY CONSTITUTE THE ORIGINAL AND UNPUBLISHED WORK OF ARCHITECT AND THE SAME MAY NOT BE REPRODUCED, USED OR DISCLOSED WITHOUT THE WRITTEN CONSENT OF THE ARCHITECT.</li> <li>• THIS DRAWING IS TO BE READ IN CONJUNCTION WITH DETAILS, LARGE SCALE DRAWINGS, STRUCTURAL, PLUMBING, ELECTRICAL DWGS</li> </ul> | UNIVERSITY OF J.J. TIBREWALA, JHUNJHUNU |
|   | CLIENT:                                 |
|   | SHRI RAJASTHAN SEVA SANGH, MUMBAI LTD.  |



imtag  
 DESIGN GROUP  
 PRODUCT MANAGEMENT CONSULTANTS  
 15, 16<sup>th</sup> FLOOR 148, 5<sup>th</sup> ROAD, WIRLINDA

TELEPHONE: +91 22 2201 9742  
 TELE FAX: +91 22 2201 9602